


P:\2023\23 04014-PINEHURST-ON-CALL ENGINEERING SERVICES\CHINQUAPIN RD PARKING MODIFICATIONS\DRAWINGS\PLAN SHEETS\PARKING MODIFICATIONS EXHIBIT DWG PLOT DATE 10/12/2023 4:26 PM CONNOR WILLIS



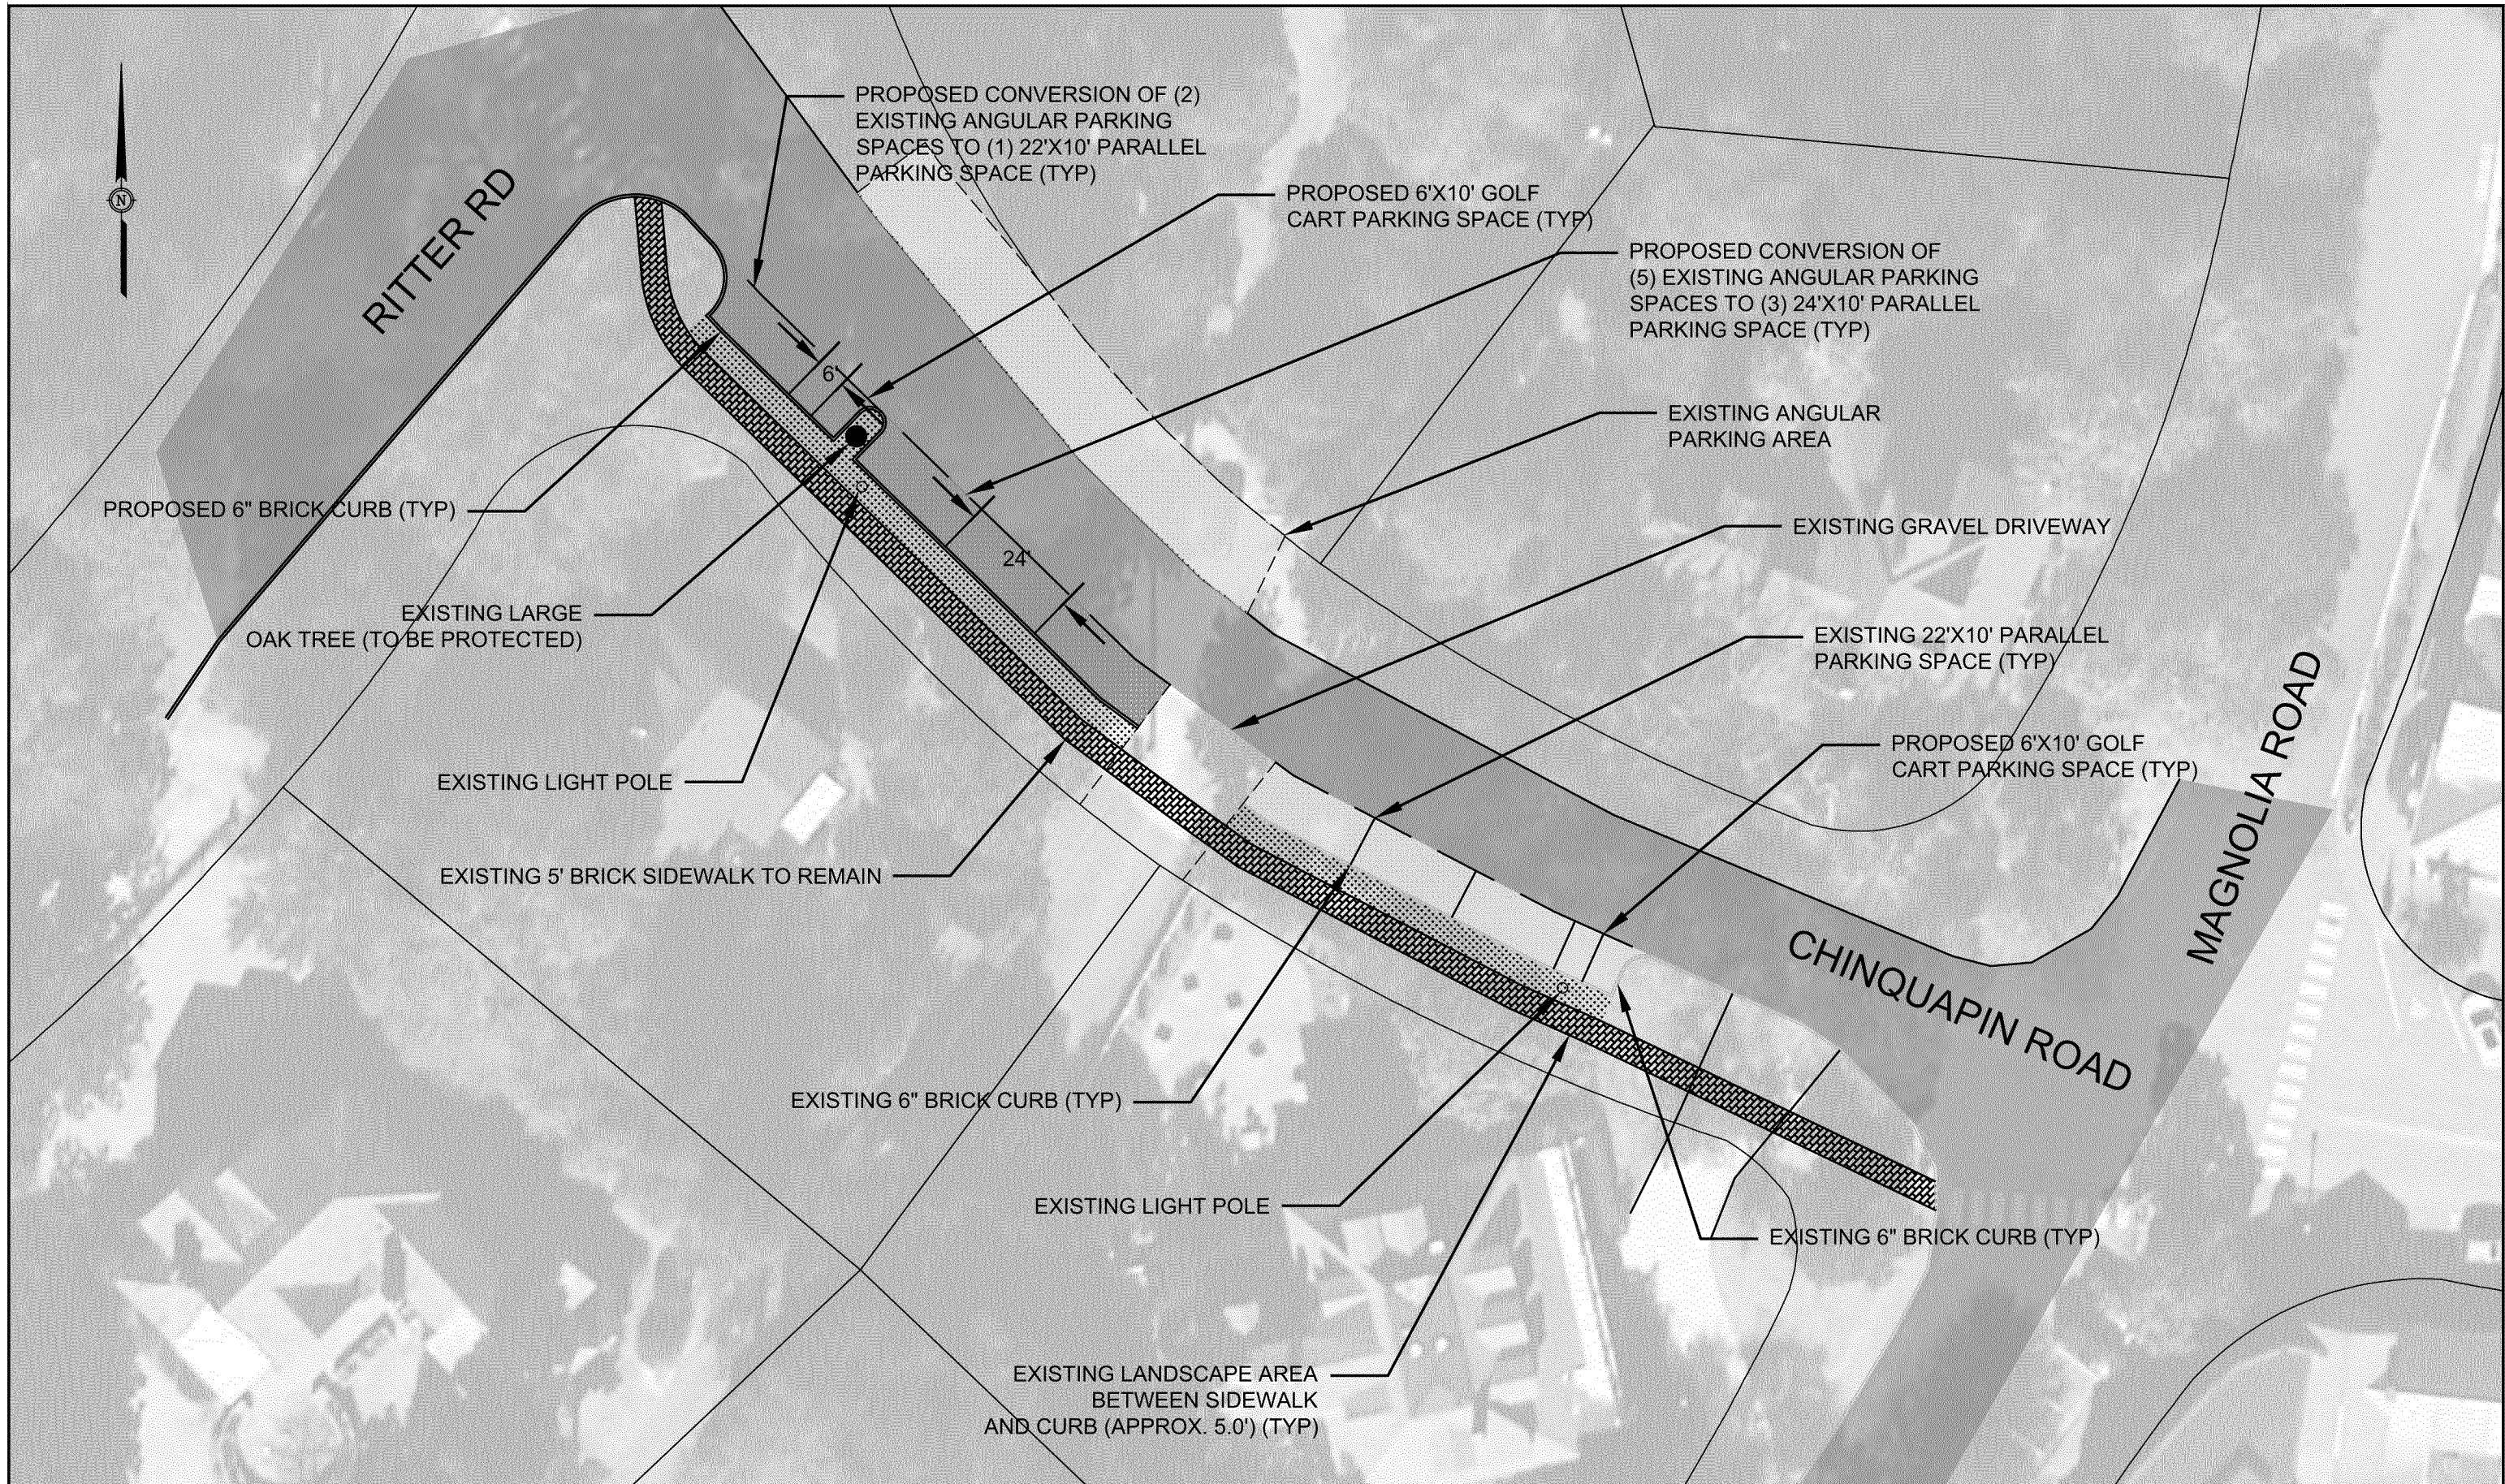


55 Broad Street
Asheville, NC 28801
828.252.0575
NC Firm License # C-0459
mcgillassociates.com

DATE OCTOBER 2023	PROJECT # ----
OFFICE MANAGER D. HONEYCUTT	DESIGNER C. WILLIS
PROJECT MANAGER B. CATHEY	REVIEWER N. SAWYER

CHINQUAPIN ROAD PARKING MODIFICATIONS

VILLAGE OF PINEHURST

MOORE, COUNTY NORTH CAROLINA

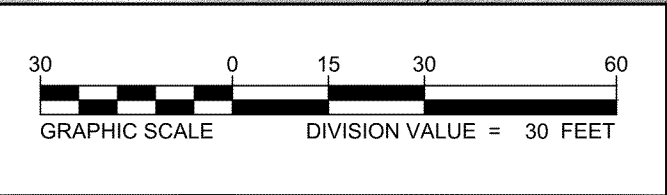

PARKING LAYOUT
EXHIBIT

SHEET

EX-1